


REVISED FINAL #1




**FRONT ELEVATION**

SCALE: 1/4" = 1'-0"

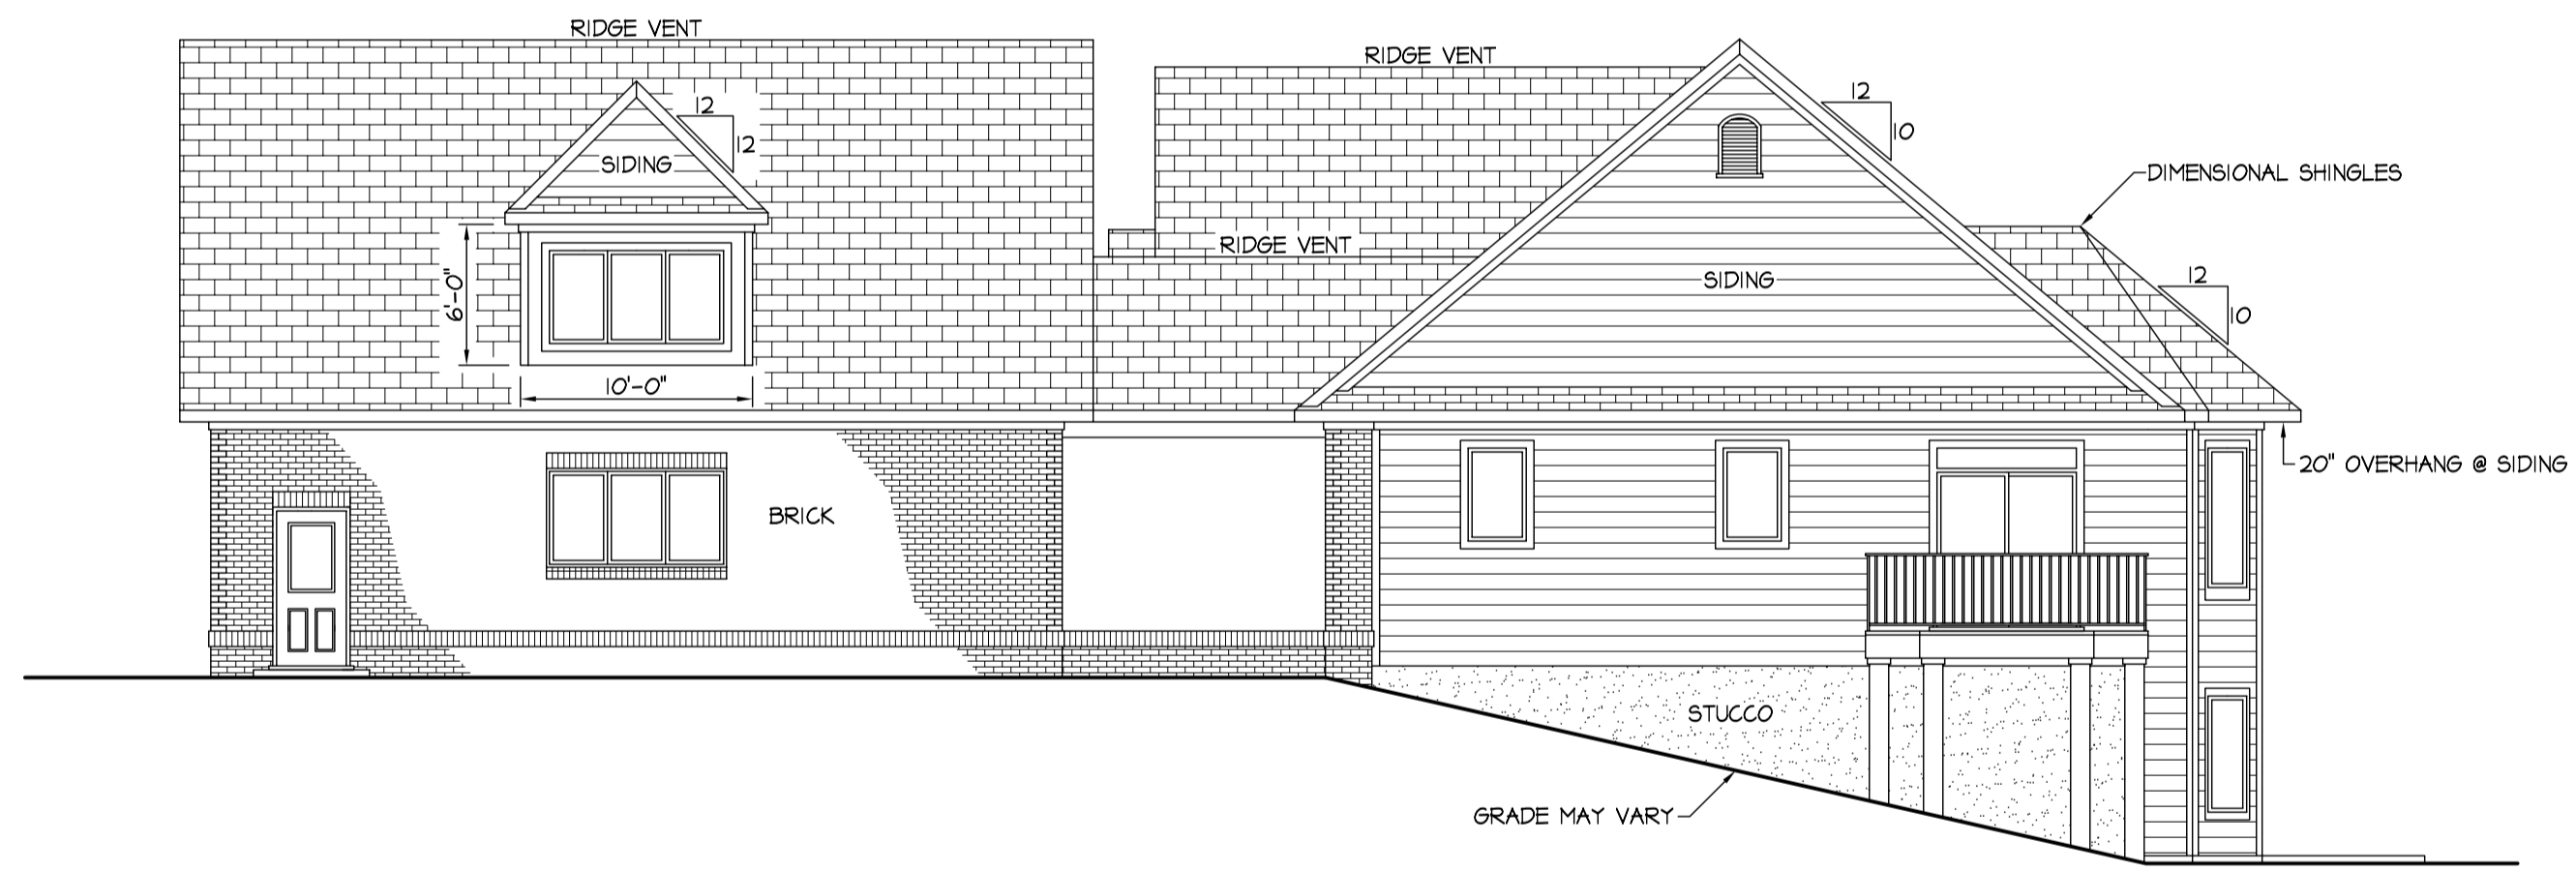

**RIGHT ELEVATION**

SCALE: 1/8" = 1'-0"

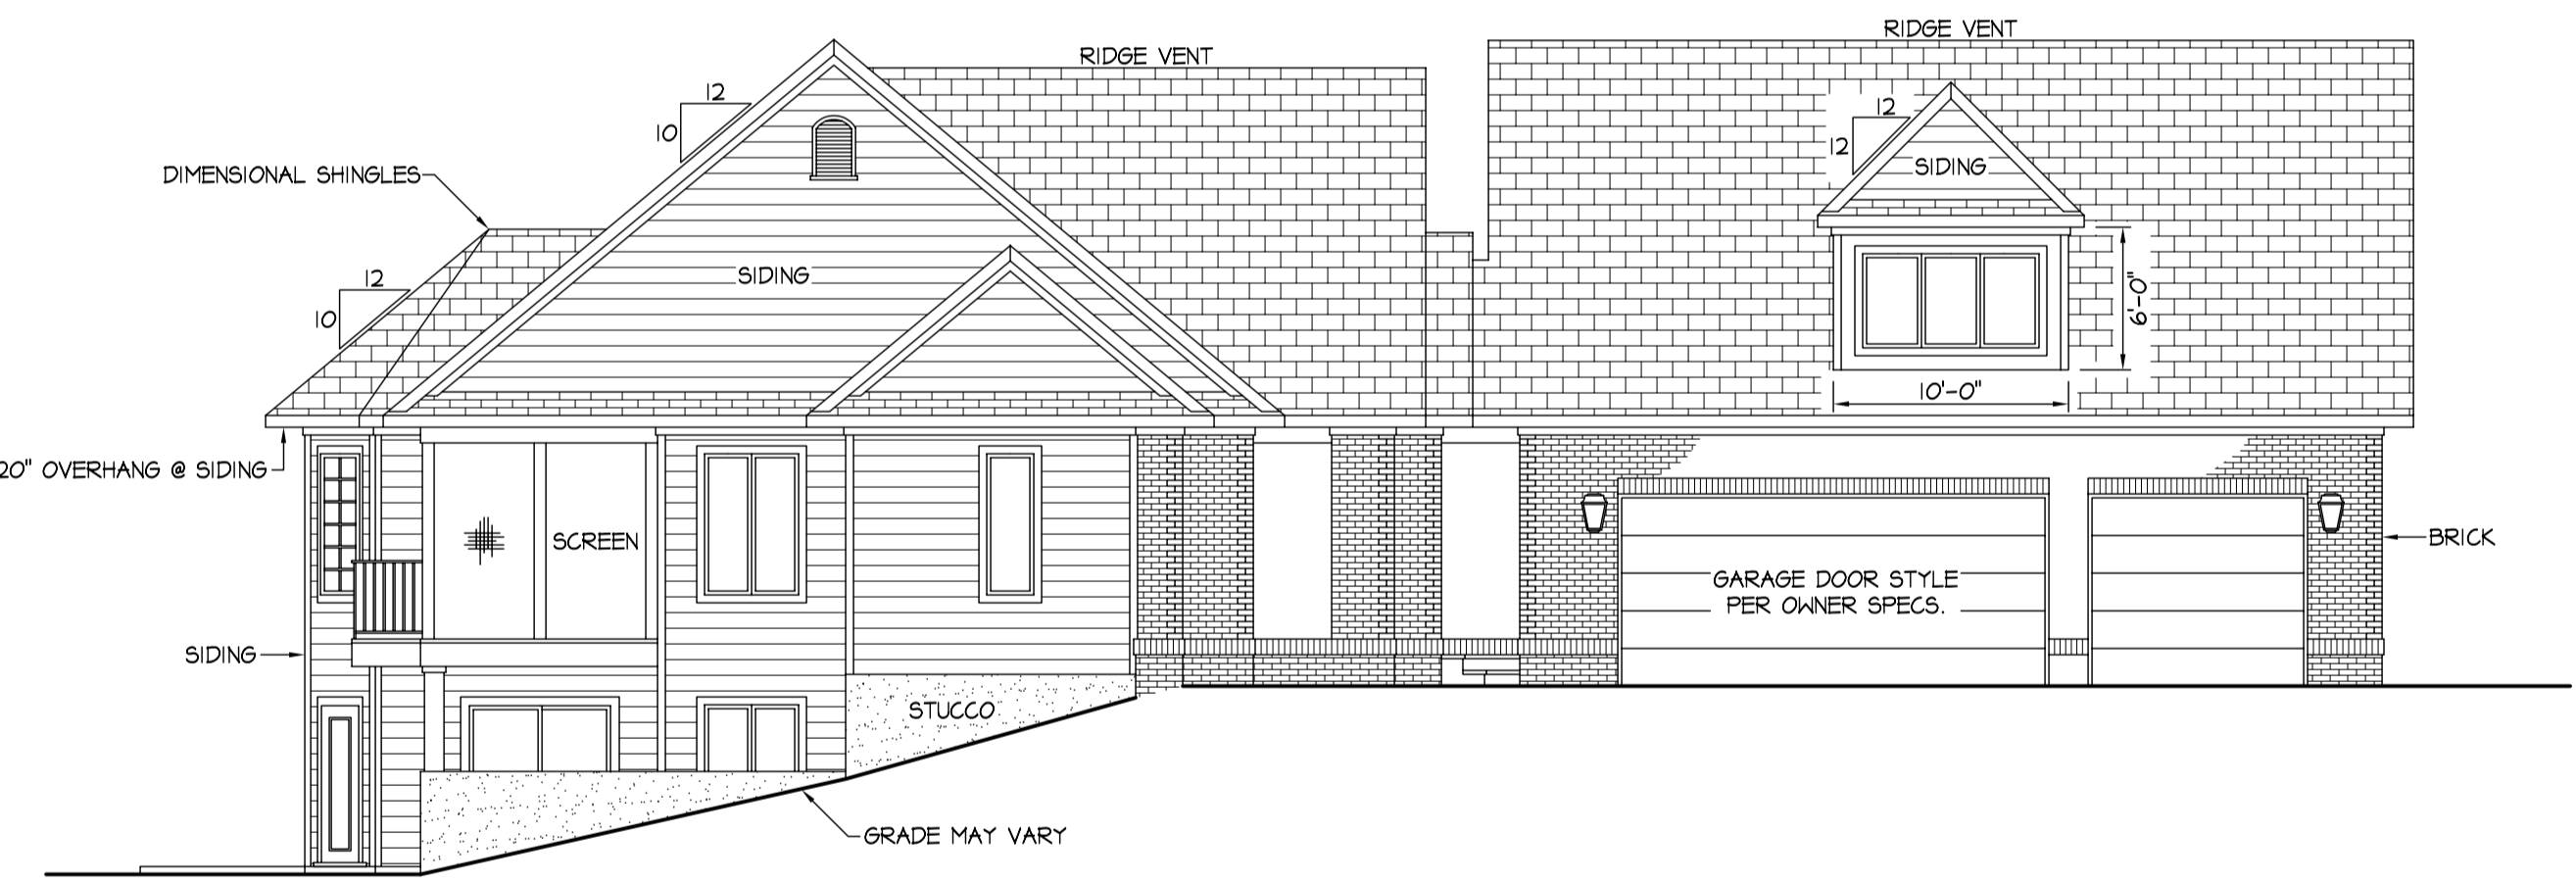

**LEFT ELEVATION**

SCALE: 1/8" = 1'-0"



**REAR ELEVATION**

SCALE: 1/8" = 1'-0"

**NOTES:**

1. ALL DIMENSIONS ARE TO ROUGH FRAMING.
2. DIMENSIONS TAKE PREFERENCE OVER SCALE.
3. CONTRACTOR TO VERIFY ALL DIMENSIONS AND REPORT ANY DISCREPANCIES PRIOR TO CONSTRUCTION.
4. WINDOW MODELS SPECIFIED ARE PEACHTREE.
5. HVAC DESIGN AND EQUIPMENT LOCATION TO BE DETERMINED BY MECHANICAL CONTRACTOR.
6. PLUMBING DESIGN TO BE DETERMINED BY PLUMBING CONTRACTOR BASED ON FIXTURE LOCATIONS SHOWN.
7. CONSULT REGISTERED ENGINEER FOR STRUCTURAL EVALUATION AS REQUIRED BY LOCAL CODES.
8. THESE DOCUMENTS ARE NOT TO BE REPRODUCED IN ANY FORM OR FASHION WITHOUT WRITTEN PERMISSION.
9. NO REPRESENTATION OR WARRANTY IS EXPRESSED.

WWW.MASTERDRAFTERS.COM

**BRUNO BARBARO  
LOT 5 - BLOCK 12  
KAHITE**

|                                   |              |
|-----------------------------------|--------------|
| TOTAL FINISHED AREA: 2750 SQ. FT. |              |
| MAIN FLOOR:                       | 1780 SQ. FT. |
| GARAGE:                           | 860 SQ. FT.  |
| BASEMENT FINISHED:                | 970 SQ. FT.  |
| BASEMENT UNFINISHED:              | 810 SQ. FT.  |
| COVERED ENTRY:                    | 160 SQ. FT.  |
| COVERED BREEZEWAY:                | 96 SQ. FT.   |
| GRILLING DECK:                    | 90 SQ. FT.   |
| SCREEN PORCH:                     | 160 SQ. FT.  |

COPYRIGHT © 2004. ALL RIGHTS RESERVED.  
THIS PLAN IS NOT TO BE REPRODUCED IN ANY FORM.

**MASTERDRAFTERS.COM**  
RESIDENTIAL DESIGN SERVICE  
Barry McNabb 4250 Boulder School Road  
(865) 986-4163 Lenoir City, Tennessee 37771

**ELEVATIONS**

DRAWN BY  
**B. McNabb**  
DATE  
**10-17-2004**  
SCALE  
**AS NOTED**  
PROJECT  
**BARBARO**  
SHEET  
**1**