


REVISED FINAL #1

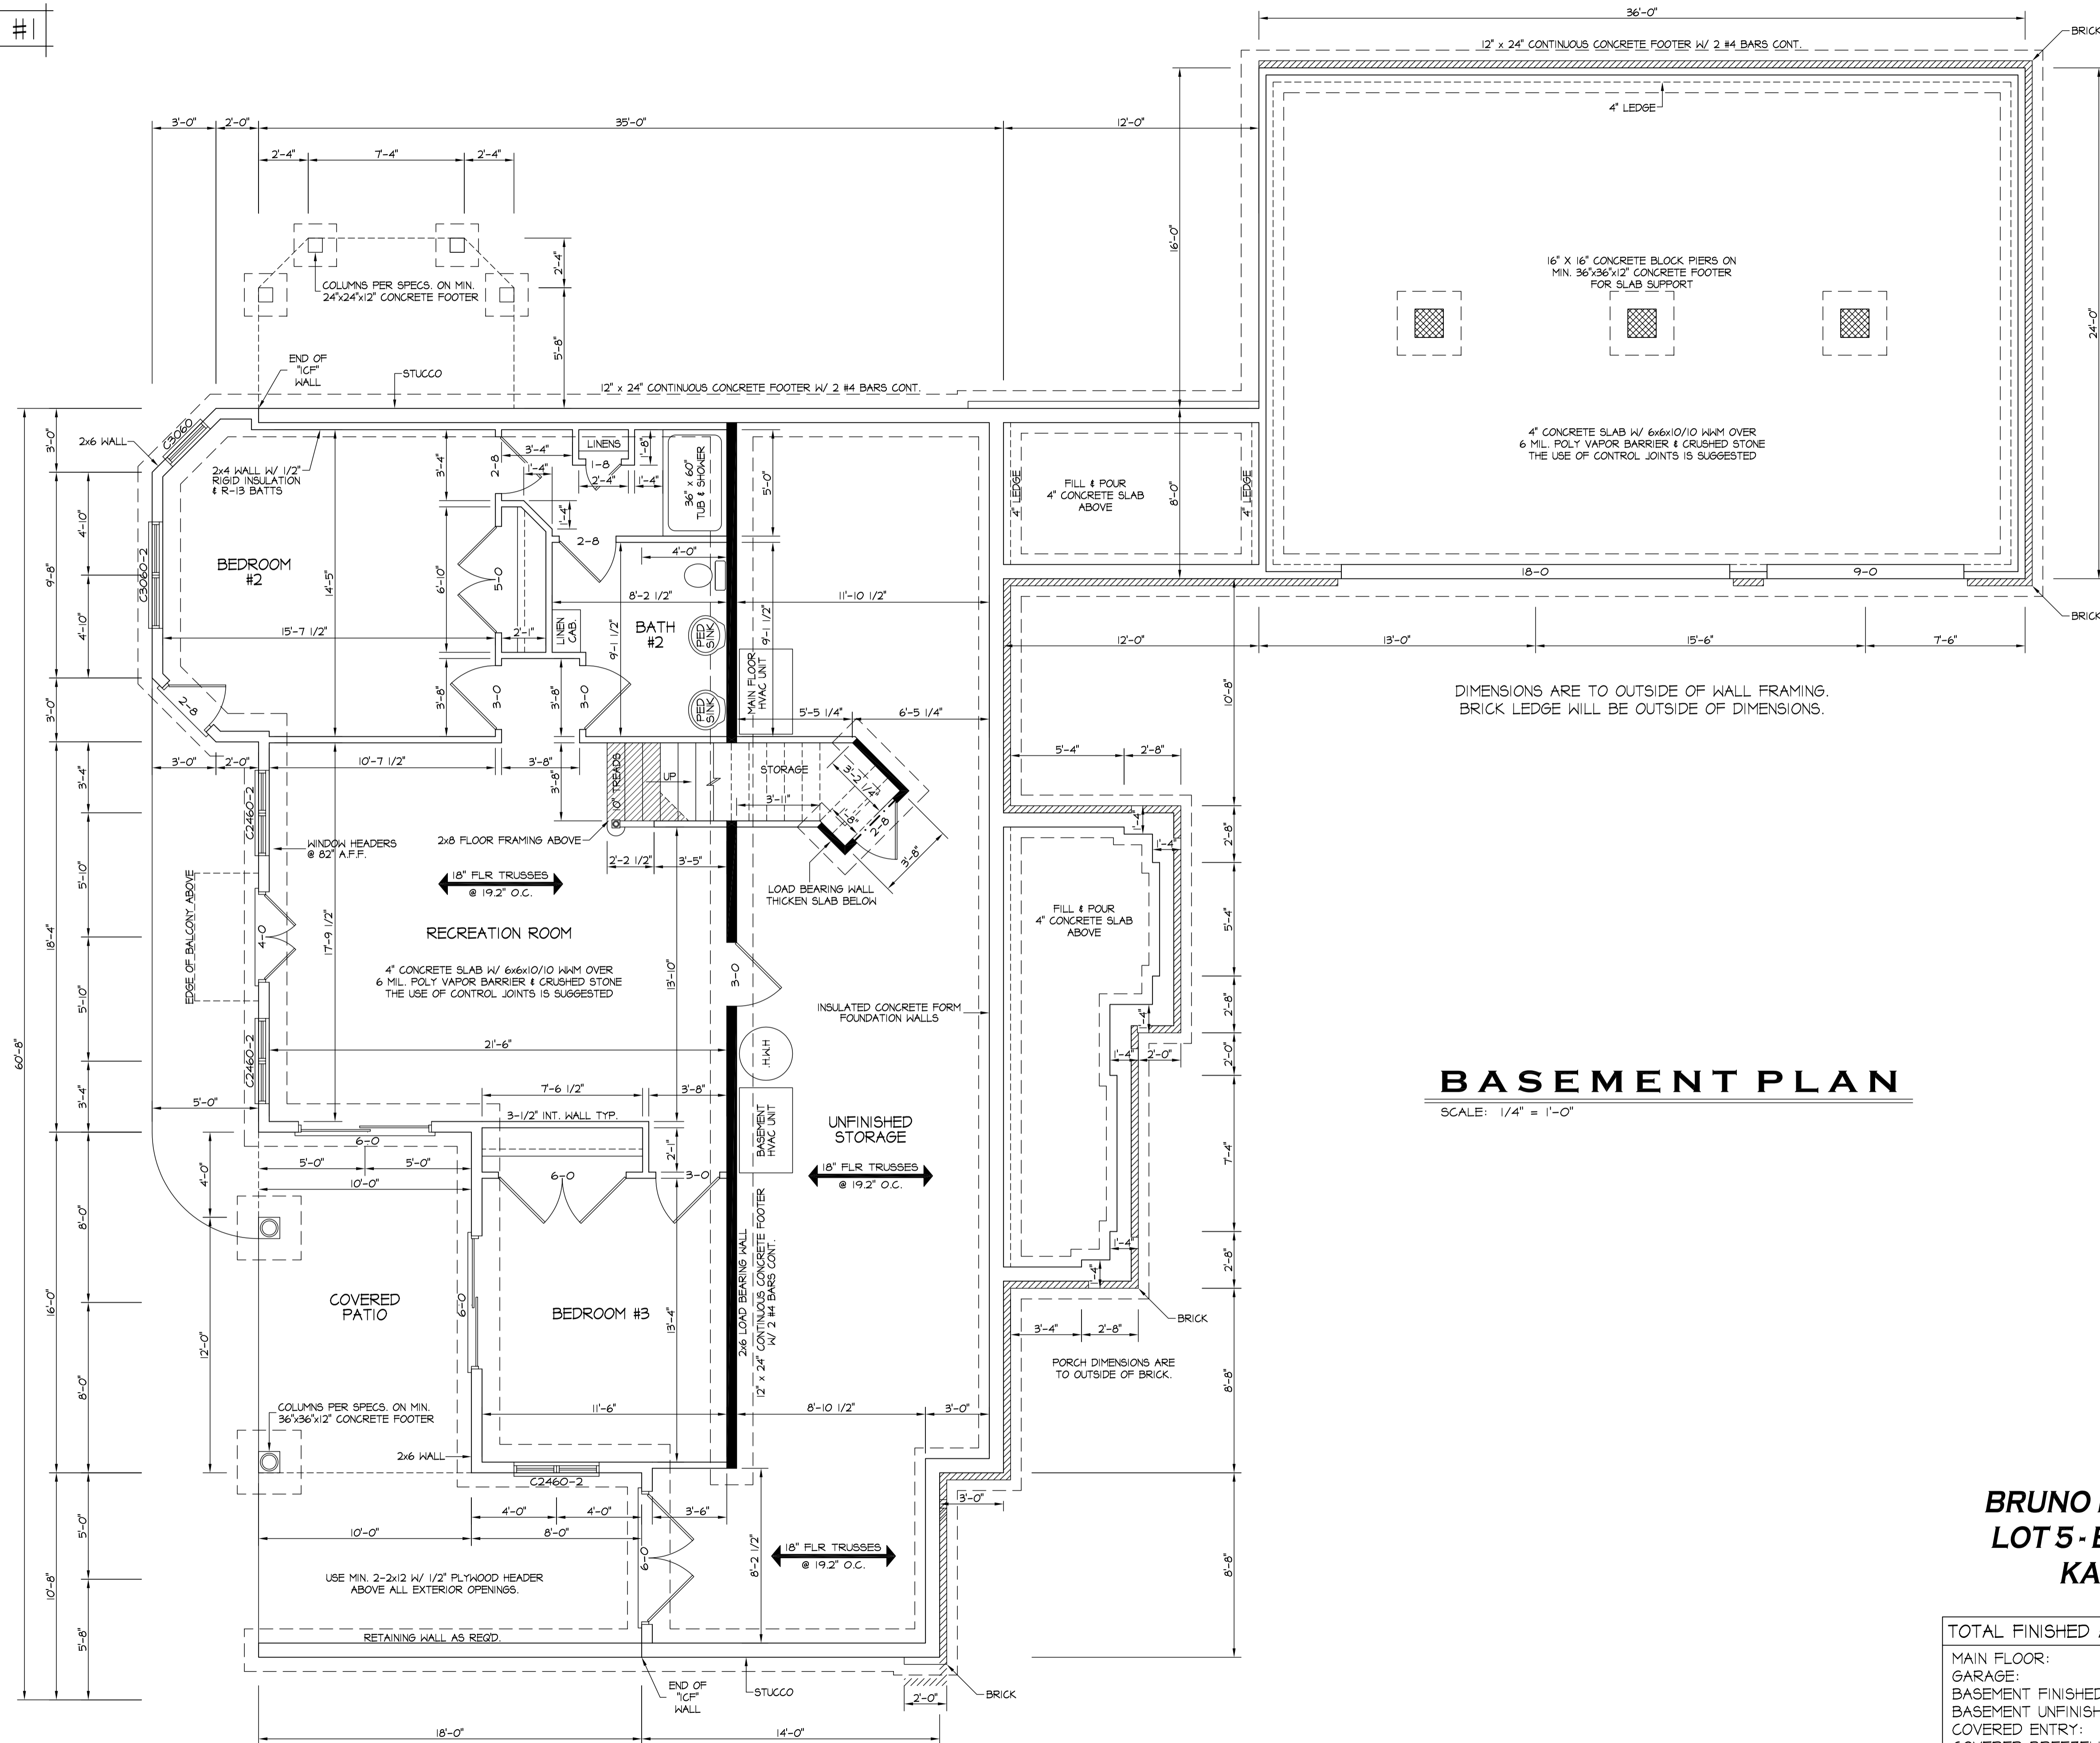

DIMENSIONS ARE TO OUTSIDE OF WALL FRAMING.
BRICK LEDGE WILL BE OUTSIDE OF DIMENSIONS.

BASEMENT PLAN

SCALE: 1/4" = 1'-0"

BRUNO BARBARO
LOT 5 - BLOCK 12
KAHITE

TOTAL FINISHED AREA: 2750 SQ. FT.	
MAIN FLOOR:	1780 SQ. FT.
GARAGE:	860 SQ. FT.
BASEMENT FINISHED:	970 SQ. FT.
BASEMENT UNFINISHED:	810 SQ. FT.
COVERED ENTRY:	160 SQ. FT.
COVERED BREEZEWAY:	96 SQ. FT.
GRILLING DECK:	90 SQ. FT.
SCREEN PORCH:	160 SQ. FT.

COPYRIGHT © 2004. ALL RIGHTS RESERVED.
THIS PLAN IS NOT TO BE REPRODUCED IN ANY FORM.

MASTERDRAFTERS.COM
RESIDENTIAL DESIGN SERVICE
Barry McNabb 4250 Boulder School Road
(865) 986-4163 Lenoir City, Tennessee 37711

BASEMENT PLAN

DRAWN BY
B. McNabb
DATE
10-17-2004
SCALE
AS NOTED
PROJECT
BARBARO
SHEET